

Planning and Environment Act 1987  
 Wyndham Planning Scheme  
 Landscape Plan No. LS3742/22.01  
 WYP9651/16 WYS5694/21  
 Plan 4 of 18  
 Date 01/08/2023

FOR DRAFT TENDER



MELB OFFICE  
 100/100 COLSON ST BRICKWELL STREET  
 MELBOURNE VIC 3000 AUSTRALIA  
 P 03 9593 8888  
 E OFFICE@URBANINITIATIVES.COM.AU  
 WWW.URBANINITIATIVES.COM.AU

CLIENT  
**GAULT +**  
 gault+

SUB-CONSULTANTS



NO.	DATE	REVISION	BY	NO.	DATE	ISSUE
C	28/02/23					FOR DRAFT TENDER
B	20/02/23					FOR DRAFT TENDER
A	20/12/22					FOR DRAFT TENDER

DRAWN BY | AL  
 CHECKED BY | TH  
 PLOT DATE | 28/02/23  
 CAD FILE NAME | 22046\_Parklane Garden23.rvt

NORTH  
  
 SCALE  
 1:250  
 1:500

PROJECT  
**22046**  
**LS3742/22.01 - STAGE 4 RESERVE**  
**PARKLANE GARDEN WYNDHAM**  
 ADDRESS  
 504-530 BALLAN ROAD  
 WYNDHAM VALE

DRAWING NO. | REV #  
**LD2.0** | **C**  
 DRAWING NAME  
**SURFACES & MATERIALS PLAN**

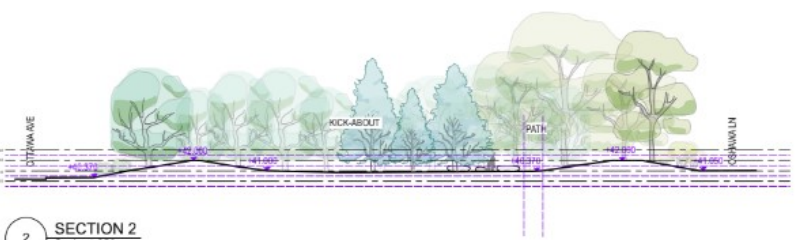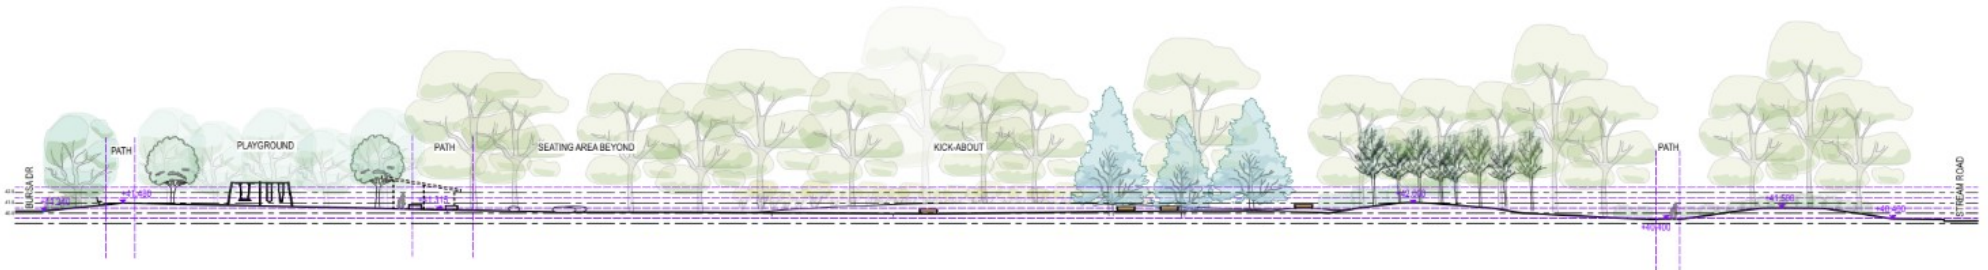

FOR DRAFT TENDER



MELB OFFICE  
 5/100 FLORIDA ST  
 MELB VIC 3000 AUSTRALIA  
 T: 03 9222 2344  
 M: 03 9222 2344  
 W: WWW.URBANINITIATIVES.COM.AU



CLIENT  
**GAULT+**

SUB-CONSULTANTS

NO.	DATE	REVISION	BY

NO.	DATE	ISSUE
C	28/02/2023	FOR DRAFT TENDER
B	20/06/2023	FOR DRAFT TENDER
A	28/10/2022	FOR DRAFT TENDER

BY	CAD FILE NAME
AL	020817_Parklane Garden Wyndham
AL	020817_Parklane Garden Wyndham

DRAWN BY | AL  
 CHECKED BY | TH  
 PLOT DATE | 28/02/23  
 SCALE  
**1:250**  
**1:500**

PROJECT  
**22046**  
**LS3742/22.01 - STAGE 4 RESERVE**  
**PARKLANE GARDEN WYNDHAM**  
 ADDRESS  
**504-530 BALLAN ROAD**  
**WYNDHAM VALE**

DRAWING NO.  
**LD6.0**  
 DRAWING NAME  
**SECTION**  
 REV #  
**C**

